


Grundriss




M 1:333.3

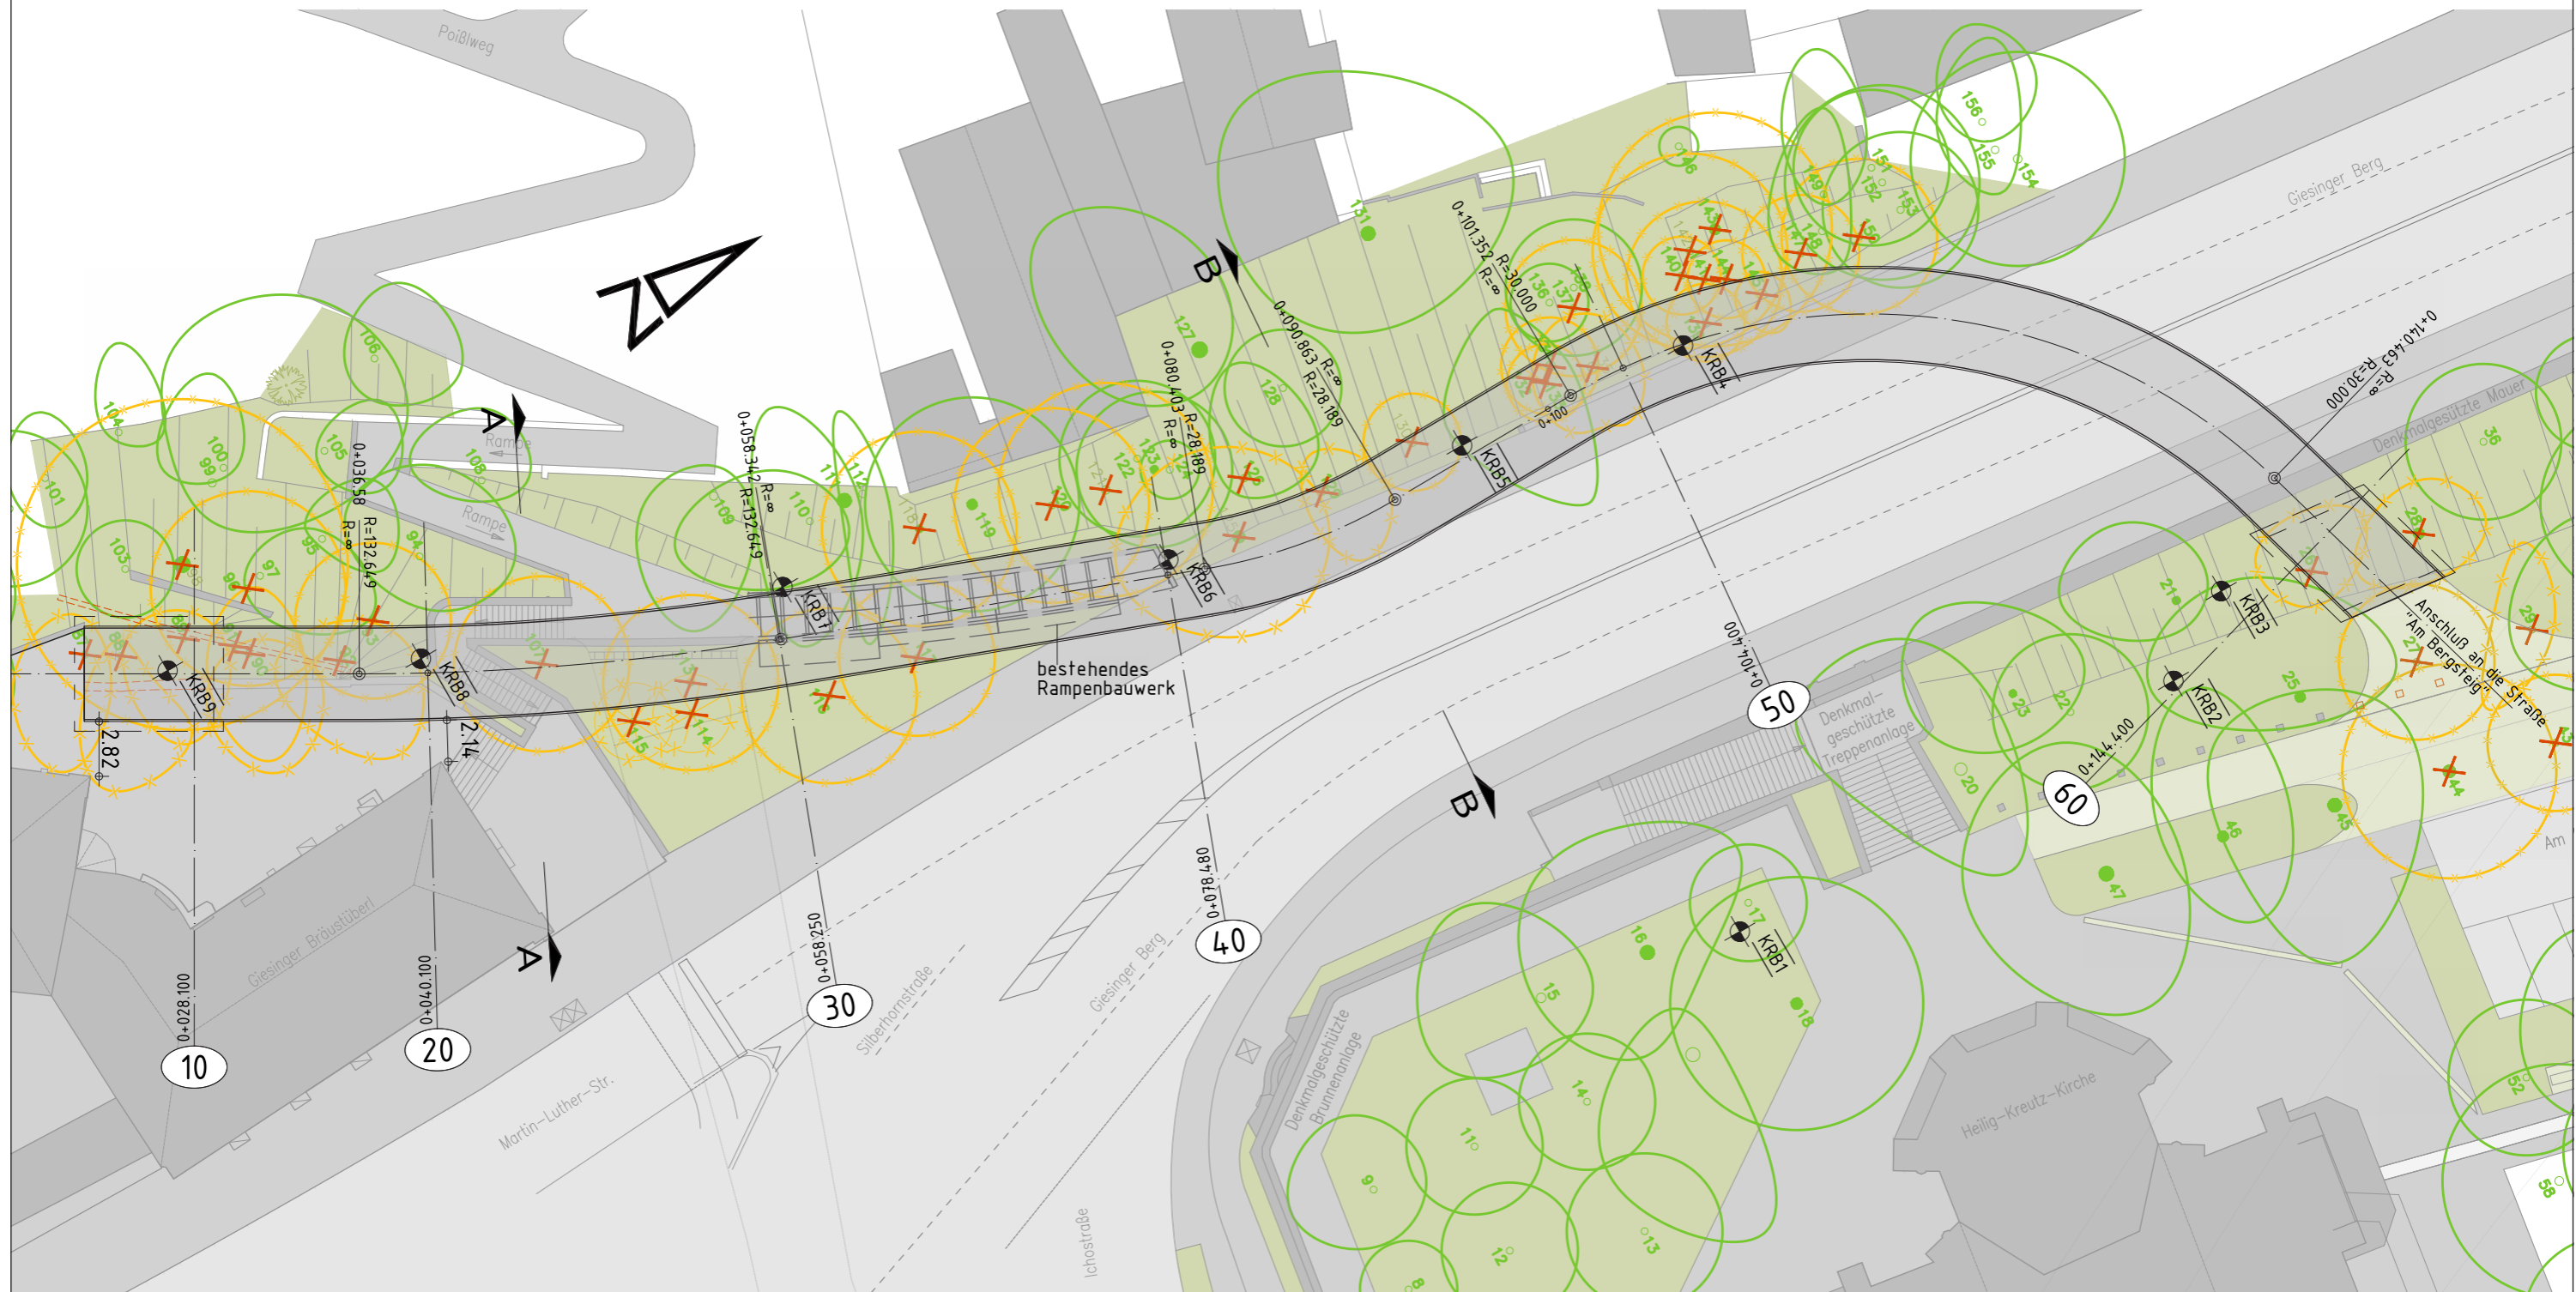


Ansicht
M 1:350

TS = 532.642 m
H = 138.315 m
T = 7.506 m
f = 0.204 m
km = 0+022.767 m


H = 1400.000 m
T = 17.461 m
f = 0.109 m
km = 0+110.371 m

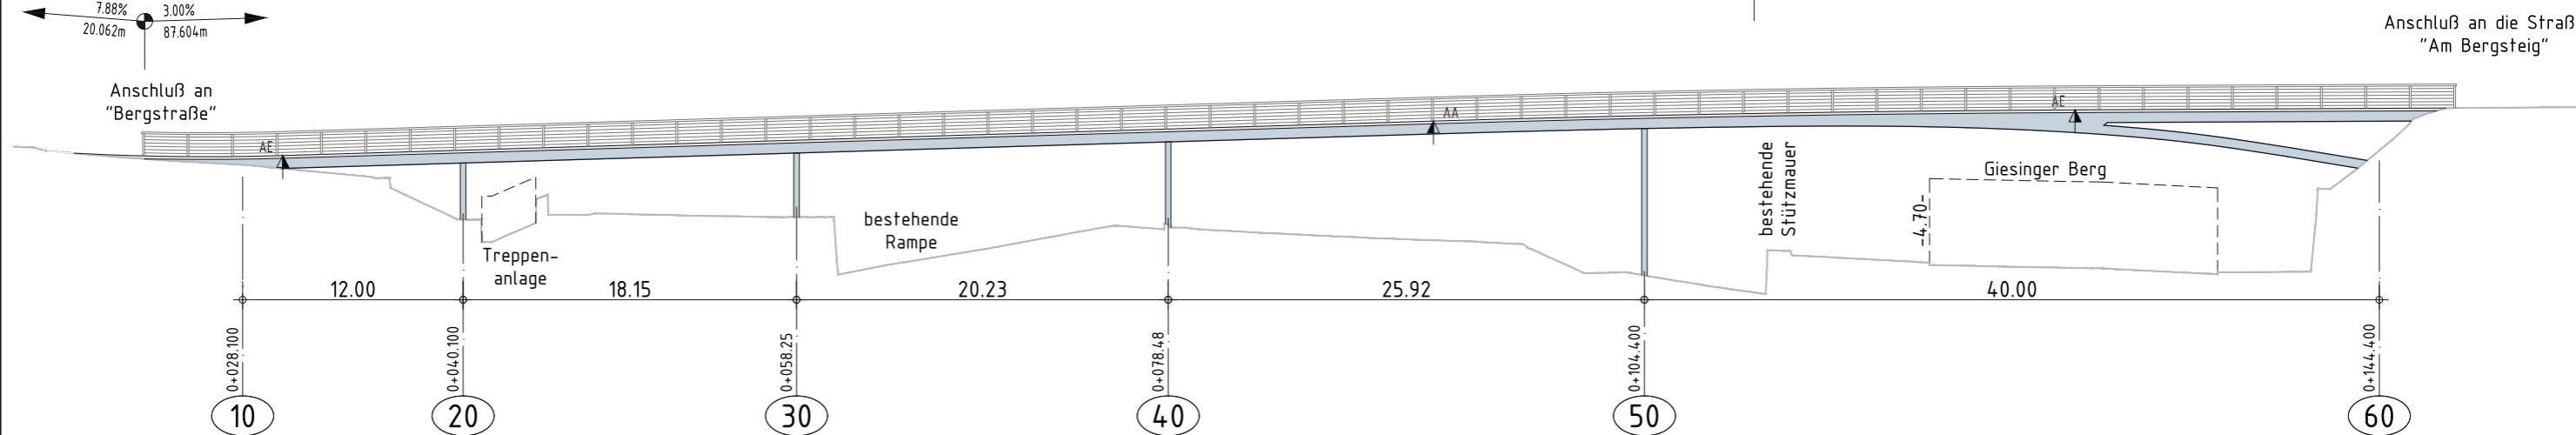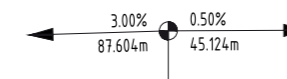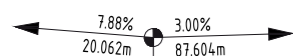


Querschnitt
Achse 20
M 1:200

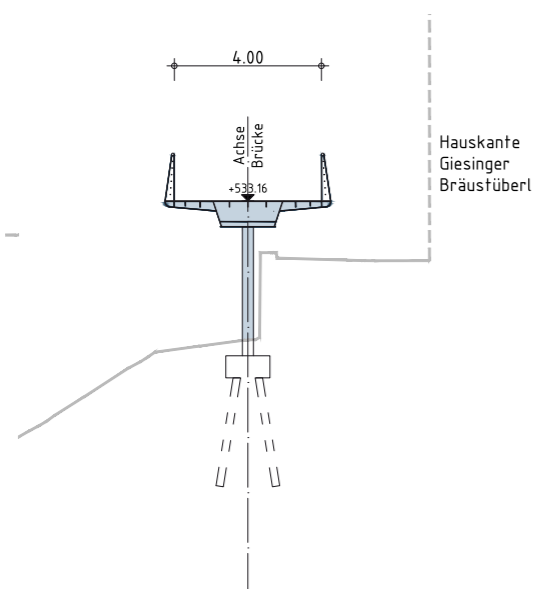


Querschnitt
Achse 30
M 1:200

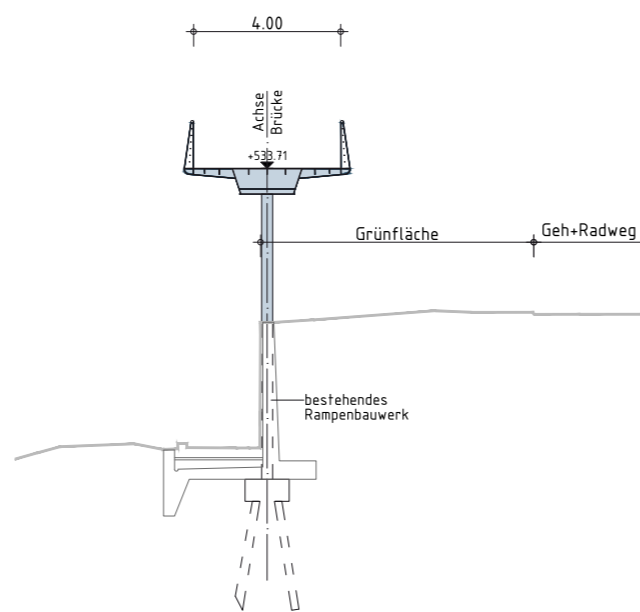

Querschnitt
Achse 50
M 1:200

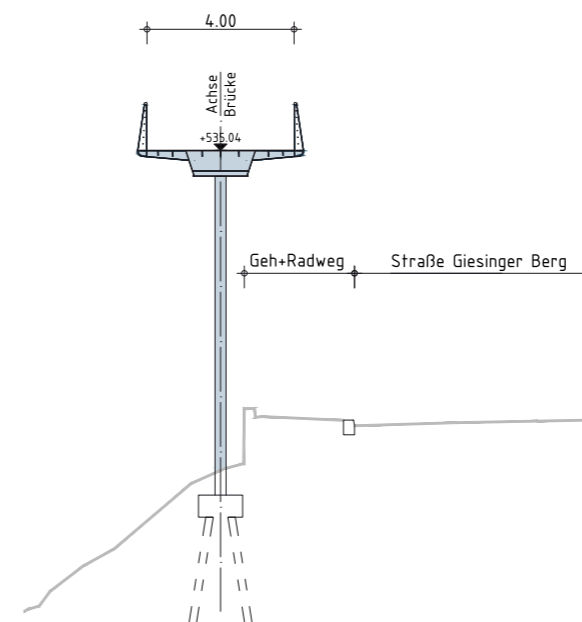


Querschnitt
Achse 60
M 1:200

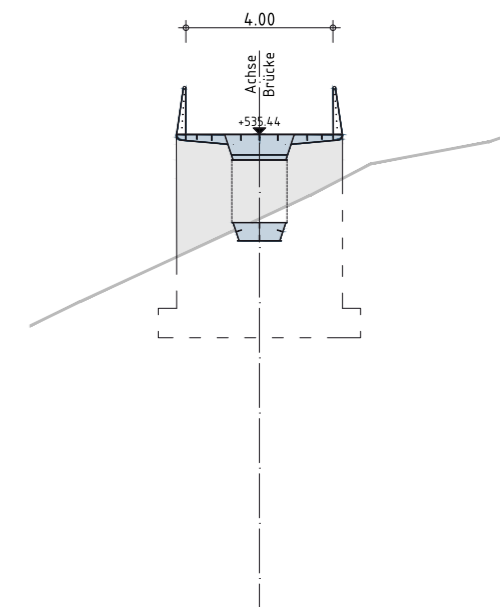


Ansicht
M 1:333.3

TS = 532.642 m
H = 138.315 m
T = 7.506 m
f = 0.204 m
km = 0+022.767 m


TS = +535.266 m
H = 1400.000 m
T = 17.461 m
f = 0.109 m
km = 0+110.371 m

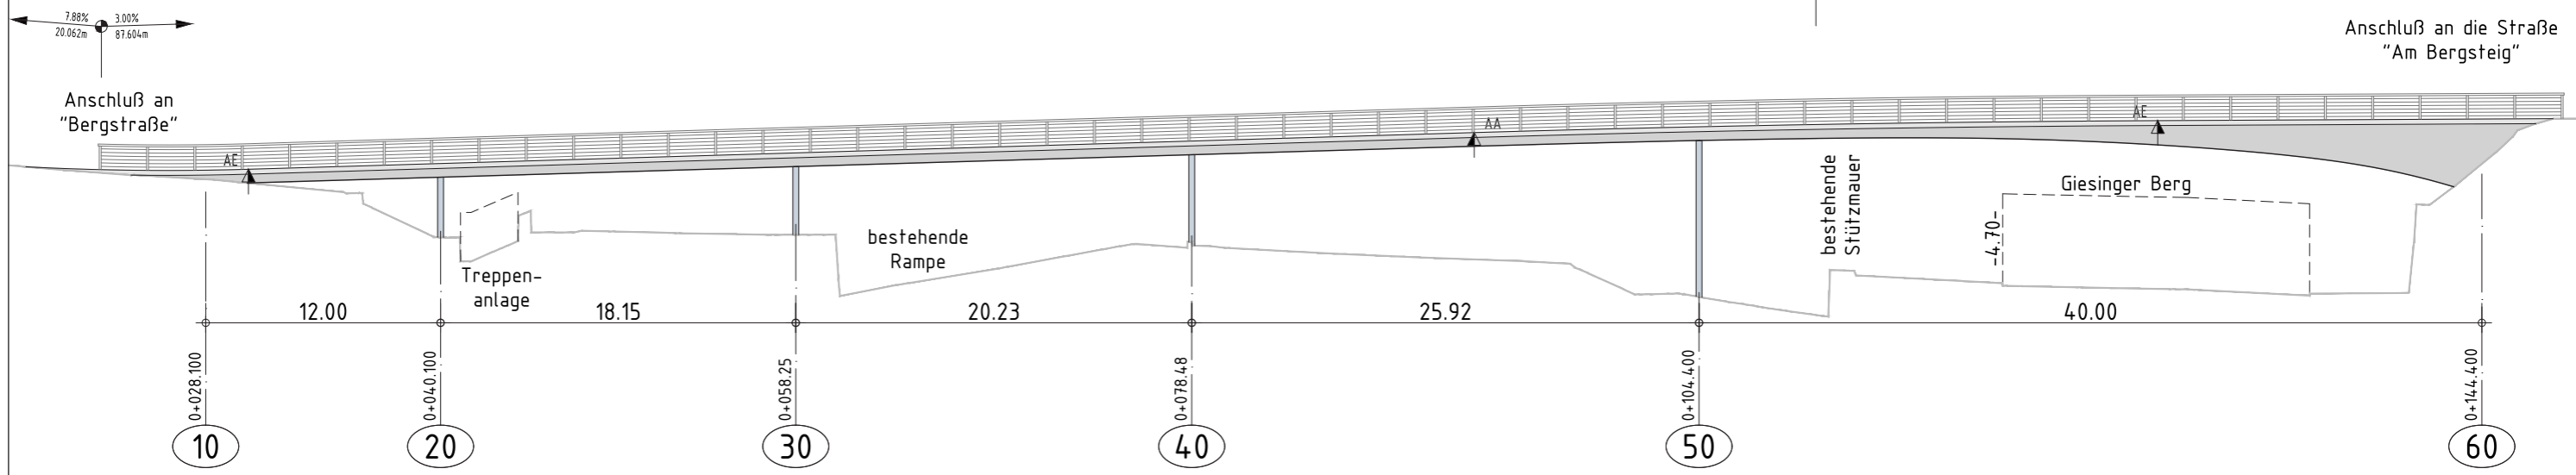


Querschnitt
Achse 20
M 1:200

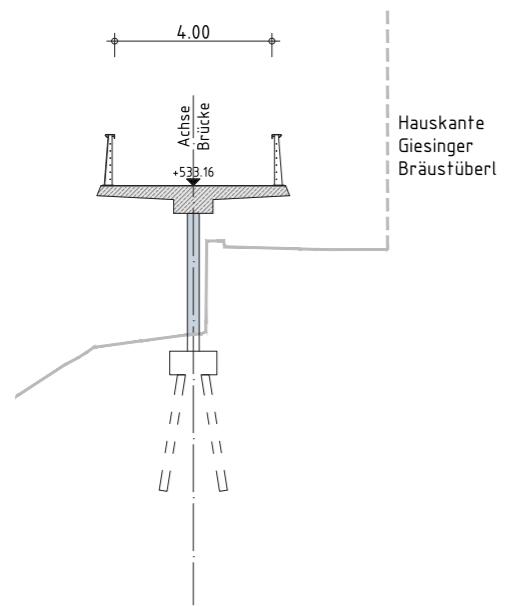

Querschnitt
Achse 30
M 1:200

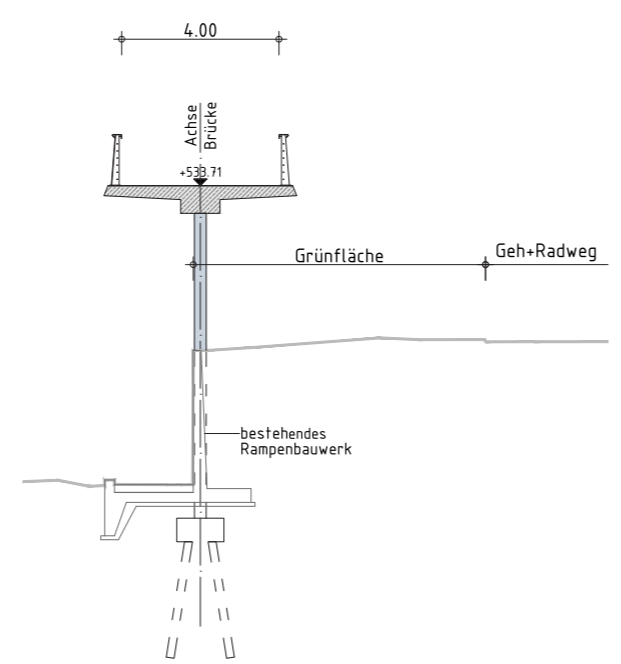

Querschnitt
Achse 50
M 1:200

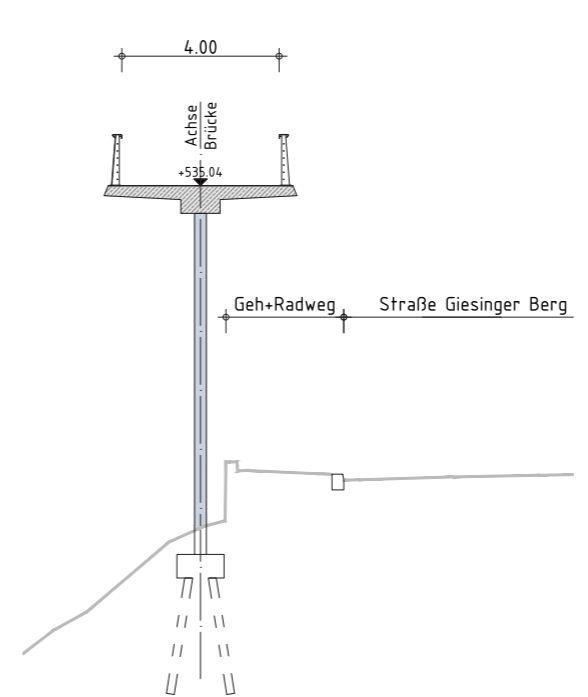

Querschnitt
Achse 60
M 1:200

